


JAN 17 1963  
MAR 25 1960  
MAY 24 1960  
MAY 3 1961  
MAY 15 1974

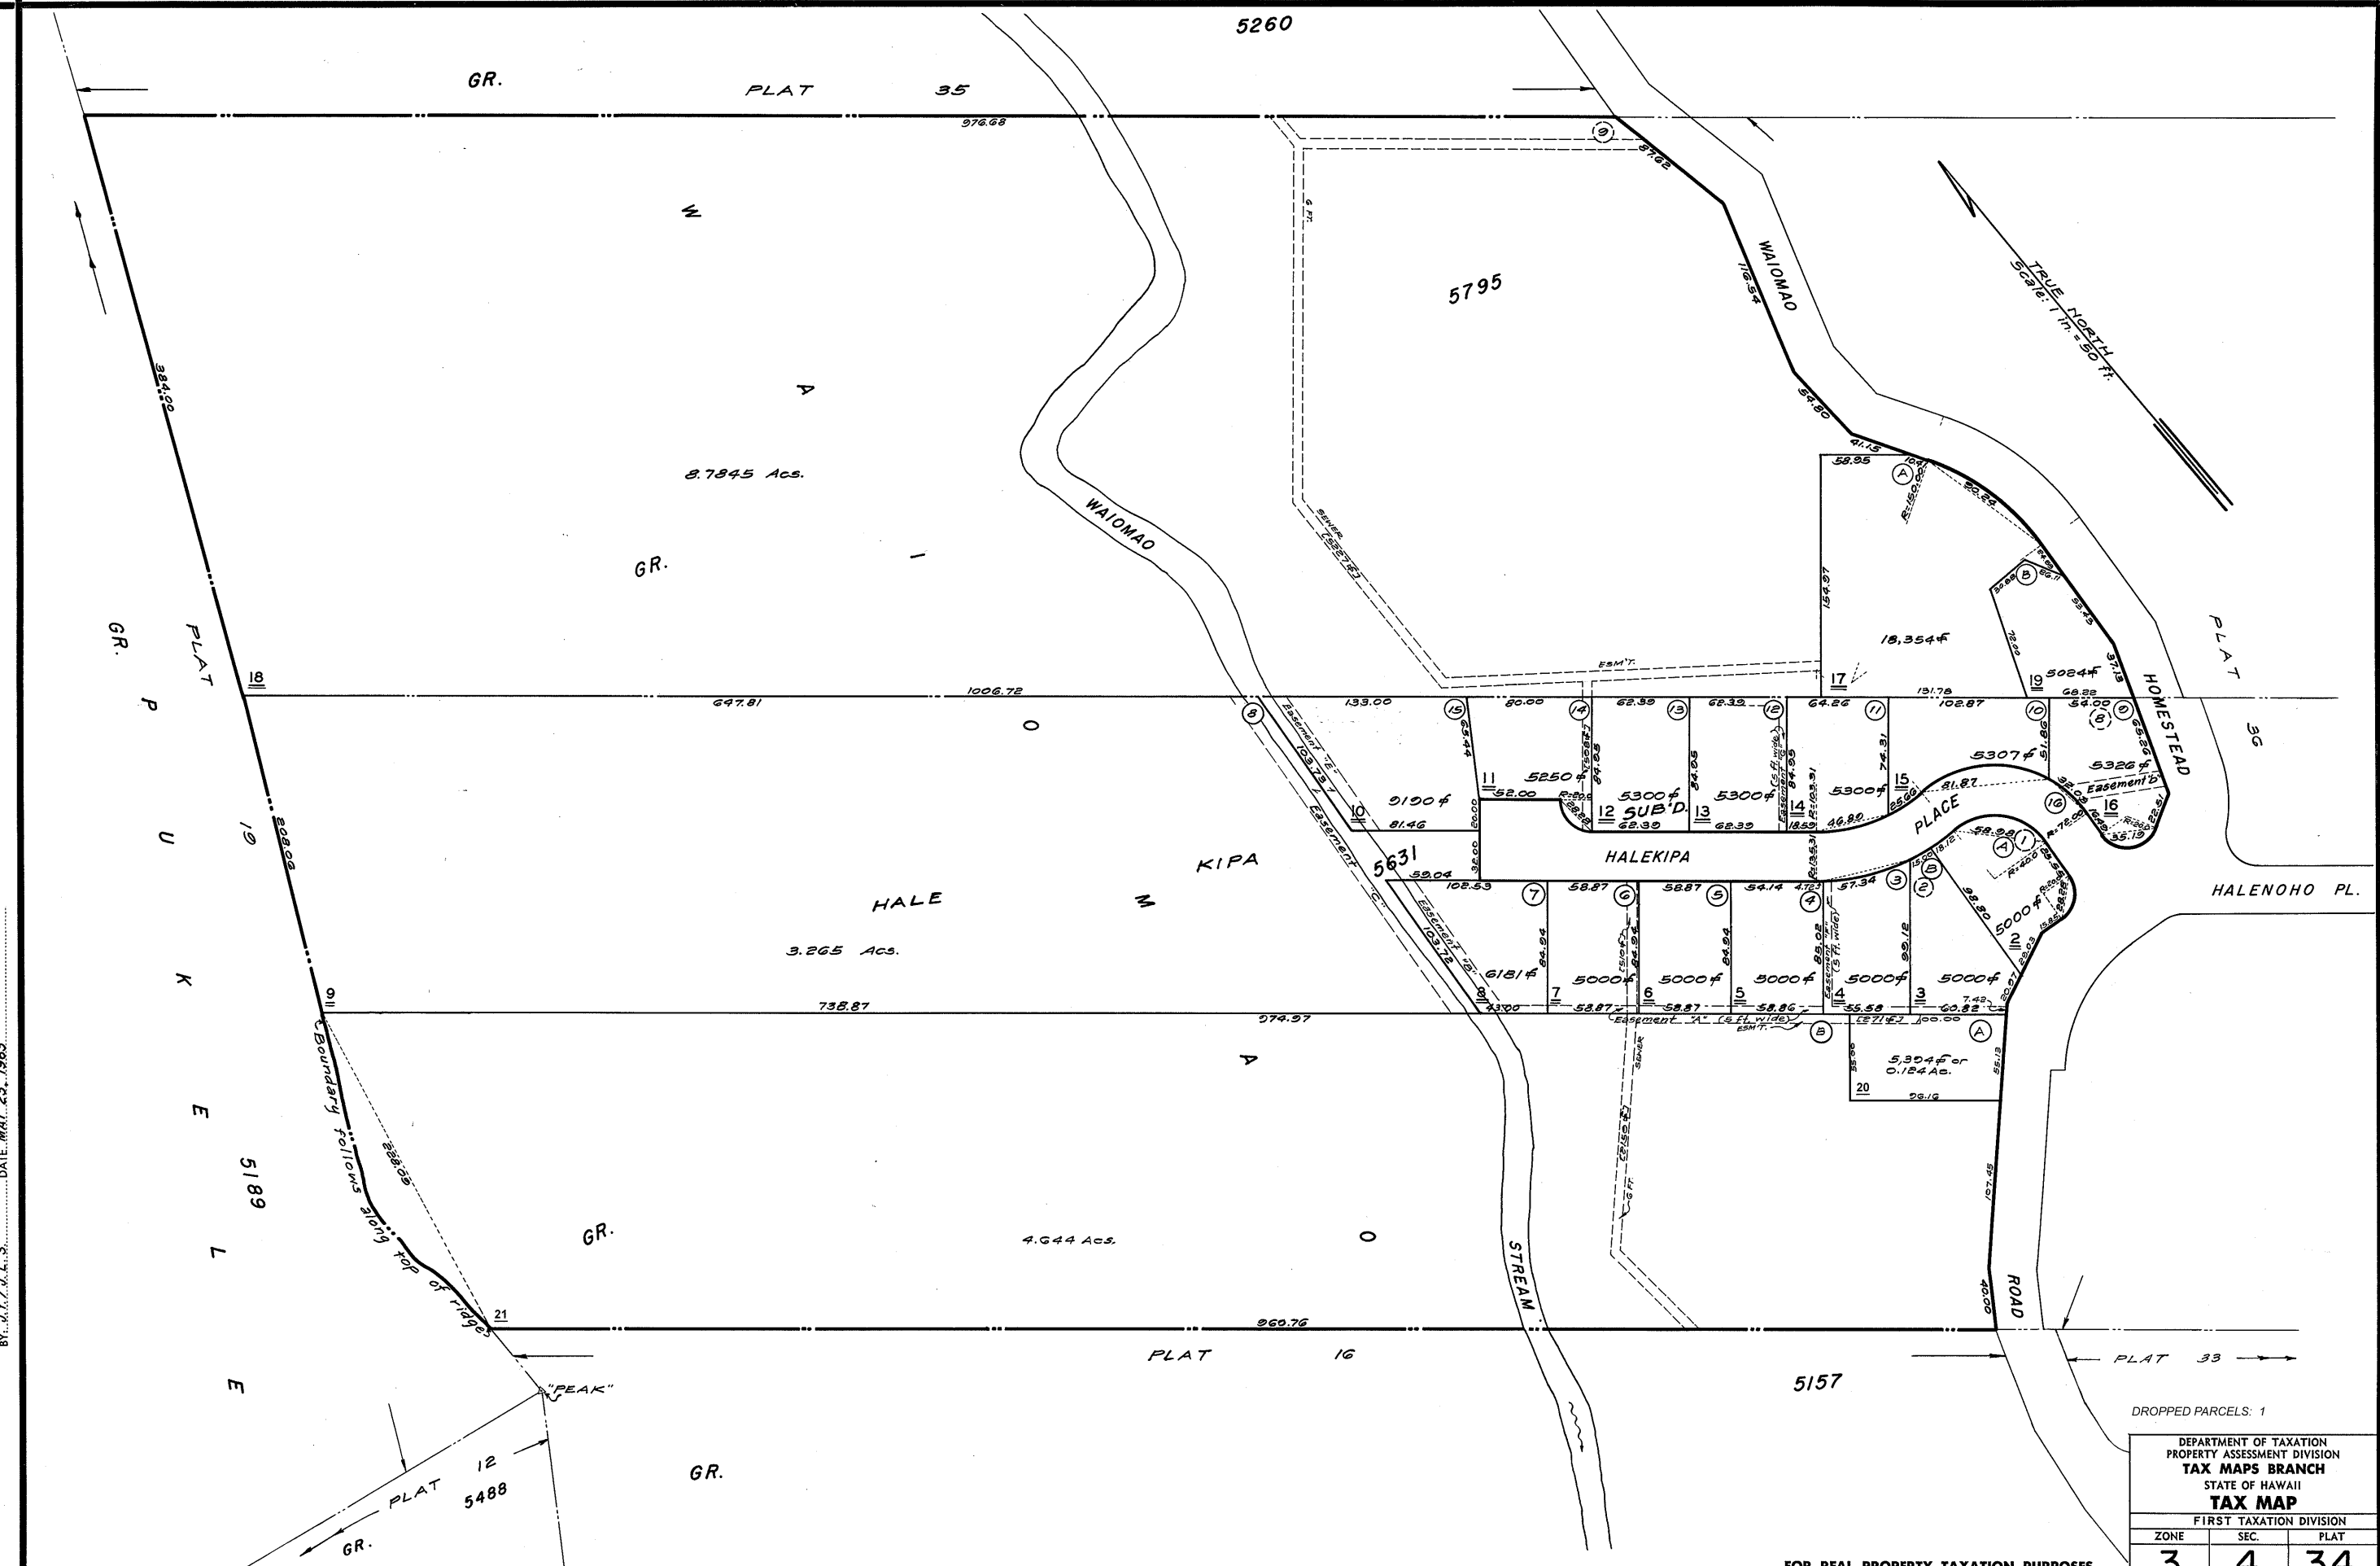

DWG. NO.: 5452  
SOURCE: TAXATION MAPS BRANCH  
BY: A.Y.L. DATE: MAY 23, 1963

POR. PALOLO VALLEY HOMESTEADS, WAIOMAO, HONOLULU, OAHU (Formerly por. 3-4-16 & 17).

DROPPED PARCELS: 1

DEPARTMENT OF TAXATION  
PROPERTY ASSESSMENT DIVISION  
**TAX MAPS BRANCH**  
STATE OF HAWAII  
**TAX MAP**

FIRST TAXATION DIVISION		
ZONE	SEC.	PLAT
3	4	34

SCALE: 1 IN. = 50 FT.

FOR REAL PROPERTY TAXATION PURPOSES  
SUBJECT TO CHANGE